PLAN OF	SUBDIVISION			EDIT	ION 1	PS9	913064H			
			Council Name	e: Latrobe City Co	Juncil					
PARISH:	MARYVALE	MARYVALE			Council Reference Number: 2023/29/CRT2 Planning Permit Reference: 2011/116/C SPEAR Reference Number: S212623A					
TOWNSHIP:	—			Certification						
SECTION:						tion 6 of the Subdivision A	ct 1988			
CROWN ALLOTMI	ENT: 71 (PART)									
CROWN PORTION	l: —			Public Open Space A requirement for public open space under section 18 or 18A of the Subdivision Act 1988						
TITLE REFERENCE	: VOL. 11653 FOL. 5	43		has not been	made	v for Latrobe City Council o				
LAST PLAN REFER	ENCE: PS739559X (LOT H	)			eu by. Leigh Shaw	for Latrobe City Council o	11 02/03/2024			
<b>POSTAL ADDRESS</b> (at time of subdivision	HERITAGE BOULEN	/ARD								
MGA CO-ORDINA (of approx centre of la in plan)		ZONE: 55 MGA 2020								
VEST	ING OF ROADS AND/OR R	ESERVES				NOTATIONS				
IDENTIFIER	COUNCIL/BOD	)Y/PERSON		OTHER P	URPOSE OF F	JF PLAN:				
ROAD R1	LATROBE CIT	COUNCIL		REMOVA	L OF EASEM	ENTS				
	NOTATIONS			EASEMENT O WAY ON THI TO REMOVE	CREATED AS E- S PLAN. THE DRAINAGE	E & PIPELINE OR ANCILL	NTAINED WITHIN WASHINGTON ARY PURPOSES			
DEPTH LIMITATION: DOES NOT APPLY				EASEMENT CREATED AS E-13 IN PS725967K AND CONTAINED WITHIN WASHINGTON WAY ON THIS PLAN.						
This is a SPEAR plan.				-			ES EASEMENT CREATED AS			
<b>STAGING:</b> This is not a staged subdivision. Planning Permit No.				TO REMOVE THE PIPELINE OR ANCILLARY PURPOSES EASEMENT CREATED AS E-3 IN PS64942Y. GROUNDS FOR REMOVAL:						
In Proclaimed Survey	connected to permanent marks No(		9	AGREEMENT		ERESTED PARTIES				
		EASI	EMENT I	 NFORMAT	ION					
LEGEND: A - Appurt	enant Easement E - Encumbering	Easement or Co	ndition in Cı	rown Grant in tl	he Nature of an	Easement R - Encum	bering Easement (Road)			
Easement Reference	Purpose	Width (Metres)	0	rigin		Land Benefited/In Favour Of				
SEE	SHEET	2		FOR		EASEMENT	DETAILS			
				2201033		ORIGINAL SHEET				
/ <b>⊢⊰₩</b> Be	everidge Williams opment and Infrastructure Consultants	SURVEYORS F		2201033 2201033 PS 1.D	WG	SIZE:A3	SHEET 1 OF 4			
	opment and Infrastructure Consultants Traralgon ph : 03 5176 0374	Digitally signe Surveyor's Pla 02/05/2024, S	an Version (8)	non Andrew Watt, Licensed Surveyor, n (8), ef: S212623A						

SEE	SHEET	2	FOR		EASEMENT	DETAILS
$\mathbb{R}$	Beveridge Williams	SURVEYORS	FILE REF: 2201033 2201033 PS 1.D	WG	ORIGINAL SHEET SIZE: A3	SHEET 1 OF 4
	Development and Infrastructure Consultants Traralgon ph : 03 5176 0374	Surveyor's P	ed by: Simon Andrew Watt, Lice Ian Version (8), SPEAR Ref: S212623A	ensed Surveyor,		
	www.beveridgewilliams.com.au					

PS913064H

CENTRAL GIPPSLAND REGION WATER CORPORATION

## EASEMENT INFORMATION LEGEND: A - Appurtenant Easement E - Encumbering Easement or Condition in Crown Grant in the Nature of an Easement R - Encumbering Easement (Road) Fasement Width Purpose Origin Land Benefited/In Favour Of Reference (Metres) PS533422A LATROBE CITY COUNCIL E-1 DRAINAGE 2 PIPELINE OR ANCILLARY PURPOSES PS739562K - SECTION CENTRAL GIPPSLAND REGION WATER CORPORATION E-4 2 136 WATER ACT 1989. LATROBE CITY COUNCIL DRAINAGE E-5 SEE DIAG PS739562K PIPELINE OR ANCILLARY PURPOSES CENTRAL GIPPSLAND REGION WATER CORPORATION E-5 SEE DIAG PS739562K - SECTION 136 WATER ACT 1989. PS649425W - SECTION PIPELINE OR ANCILLARY PURPOSES CENTRAL GIPPSLAND REGION WATER CORPORATION E-7 4 136 WATER ACT 1989. LATROBE CITY COUNCIL PS649425W E-7 DRAINAGE 4 E-9 POWER LINE SEE DIAG PS708645F -TXU ELECTRICITY PTY LTD SECTION 88 ELECTRICITY INDUSTRY ACT 2000. E-9 DRAINAGE SEE DIAG PS708645F LATROBE CITY COUNCIL CENTRAL GIPPSLAND REGION WATER CORPORATION E-9 PIPELINE OR ANCILLARY PURPOSES SEE DIAG PS708645F - SECTION 136 WATER ACT 1989. PS718234W DRAINAGE SEE DIAG LATROBE CITY COUNCIL E-10 PIPELINE OR ANCILLARY PURPOSES SEE DIAG PS718234W - SECTION CENTRAL GIPPSLAND REGION WATER CORPORATION E-10 136 WATER ACT 1989. PS718234W LATROBE CITY COUNCIL E-11 DRAINAGE 3.50 PS718234W - SECTION E-11 PIPELINE OR ANCILLARY PURPOSES 3.50 CENTRAL GIPPSLAND REGION WATER CORPORATION 136 WATER ACT 1989. DRAINAGE 3.50 PS718234W E-12 LATROBE CITY COUNCIL PIPELINE OR ANCILLARY PURPOSES 3.50 PS718234W - SECTION CENTRAL GIPPSLAND REGION WATER CORPORATION E-12 136 WATER ACT 1989. PS725967K E-13 DRAINAGE SEE DIAG LATROBE CITY COUNCIL E-13 PIPELINE OR ANCILLARY PURPOSES SEE DIAG PS725967K - SECTION CENTRAL GIPPSLAND REGION WATER CORPORATION 136 WATER ACT 1989. E-14 DRAINAGE 3 PS725967K LATROBE CITY COUNCIL E-14 PIPELINE OR ANCILLARY PURPOSES PS725967K - SECTION CENTRAL GIPPSLAND REGION WATER CORPORATION 3 136 WATER ACT 1989. DRAINAGE SEE DIAG LATROBE CITY COUNCIL E-15 PS739559X E-15 PIPELINE OR ANCILLARY PURPOSES SEE DIAG PS739559X - SECTION CENTRAL GIPPSLAND REGION WATER CORPORATION 136 WATER ACT 1989.

ntact the person from Beveridge Williams & Co Pty Ltd who

E-16,E-18	DRAINAGE	SEE DIAG	G THIS PLAN		LATROBE CITY COUNCIL						
E-19	WATER SUPPLY	SEE DIAG	THIS PLAN			CENTRAL GIPPSLAND REGION WATER CORPORATION					
E-20	DRAINAGE	SEE DIAG	HAG THIS PLAN			LATROBE CITY COUNCIL					
E-20, E-17	CARRIAGEWAY	SEE DIAG	G THIS PLAN			LATROBE CITY COUNCIL					
				SCALE	25	. 0	25	F0 7	/5 100		
Beveridge Williams		SURVEYORS REF SCALE 22 2201033 1:2500			LENGTHS ARE IN METRES ORIGINAL SHEET SHE				SHEET 2		
JD	Digitally signed by: Simon Andrew Watt, Licensed Surveyor,				eyor,						
	Surveyor's Plan Version (8), 02/05/2024, SPEAR Ref: S212623A			Latrobe City Council, 02/05/2024,							
					SPEAR Ref: S212623A						

**THIS PLAN - SECTION** 


136 WATER ACT 1989.

SEE DIAG


E-16, E-17, E-20

E-19

PIPELINE OR ANCILLARY PURPOSES

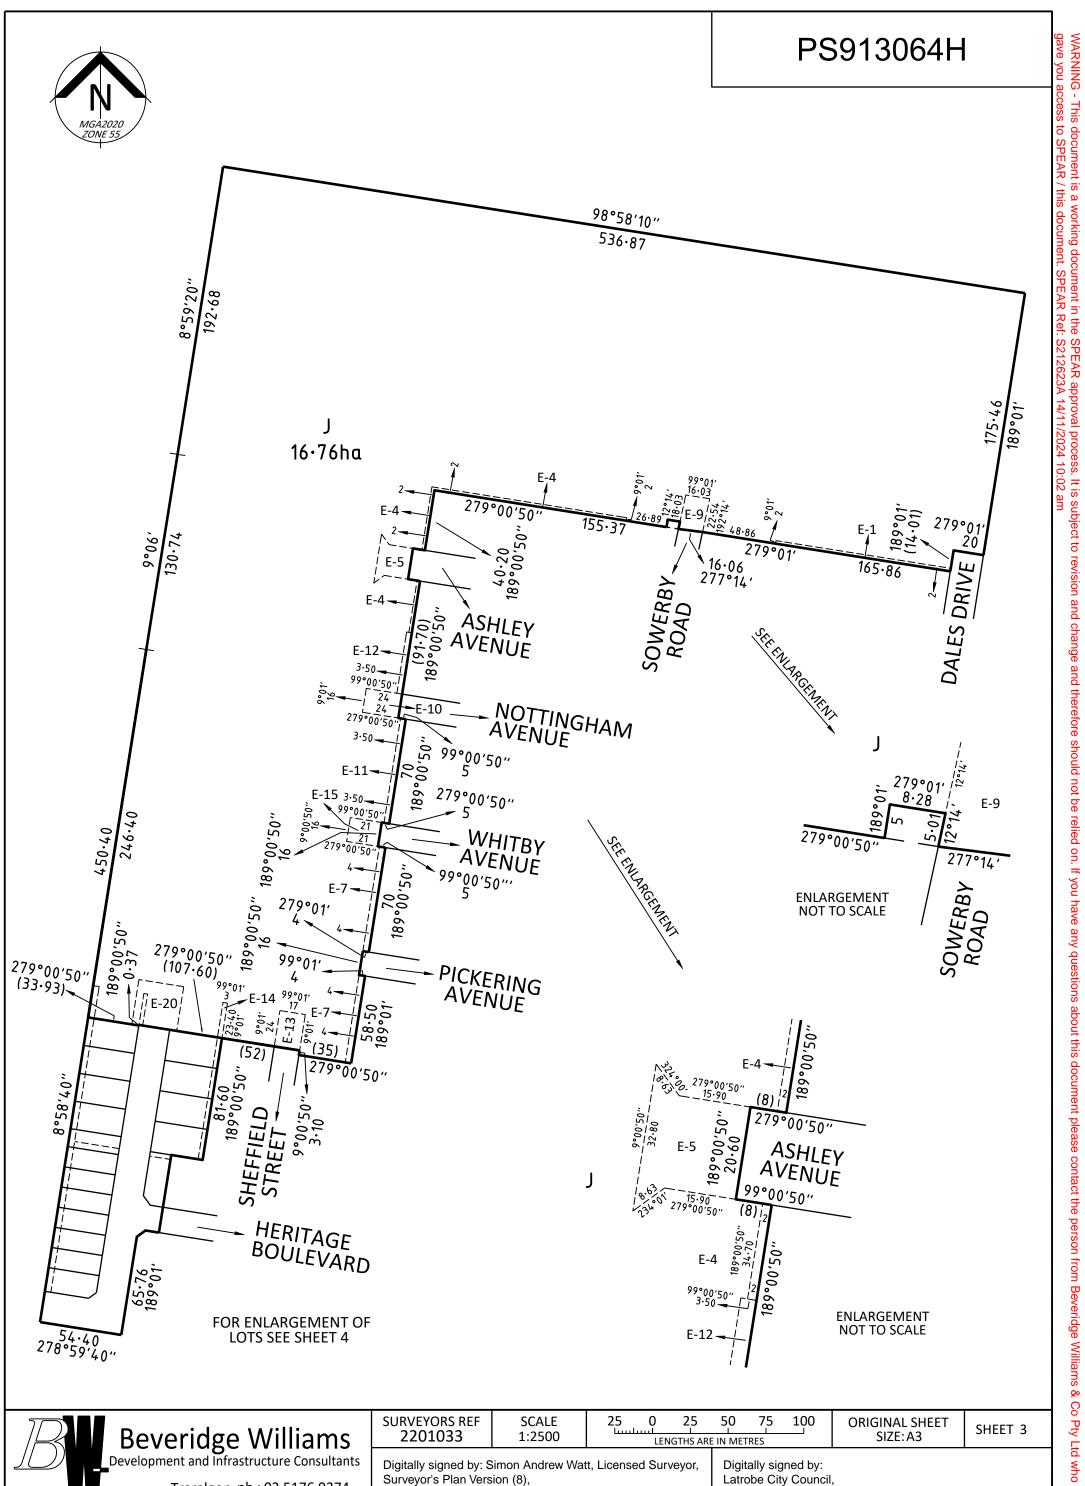

HERITAGE BOULEVARD 54.40 278°59'40"			J 1 1 1 1 1 1 1 1 1 1 1 1 1	4 05,00°681	E ENLARGEMENT NOT TO SCALE	
<b>Beveridge Williams</b>	SURVEYORS REF 2201033	SCALE 1:2500	25 0 25 LILLI LENGTHS ARI	50 75 100 IN METRES	ORIGINAL SHEET SIZE: A3	SHEET 3
Development and Infrastructure Consultants			tt, Licensed Surveyor,	Digitally signed by:		
Traralgon ph : 03 5176 0374	Surveyor's Plan Version (8), 02/05/2024, SPEAR Ref: S212623A			Latrobe City Council, 02/05/2024,		
www.beveridgewilliams.com.au				SPEAR Ref: S21262	23A	

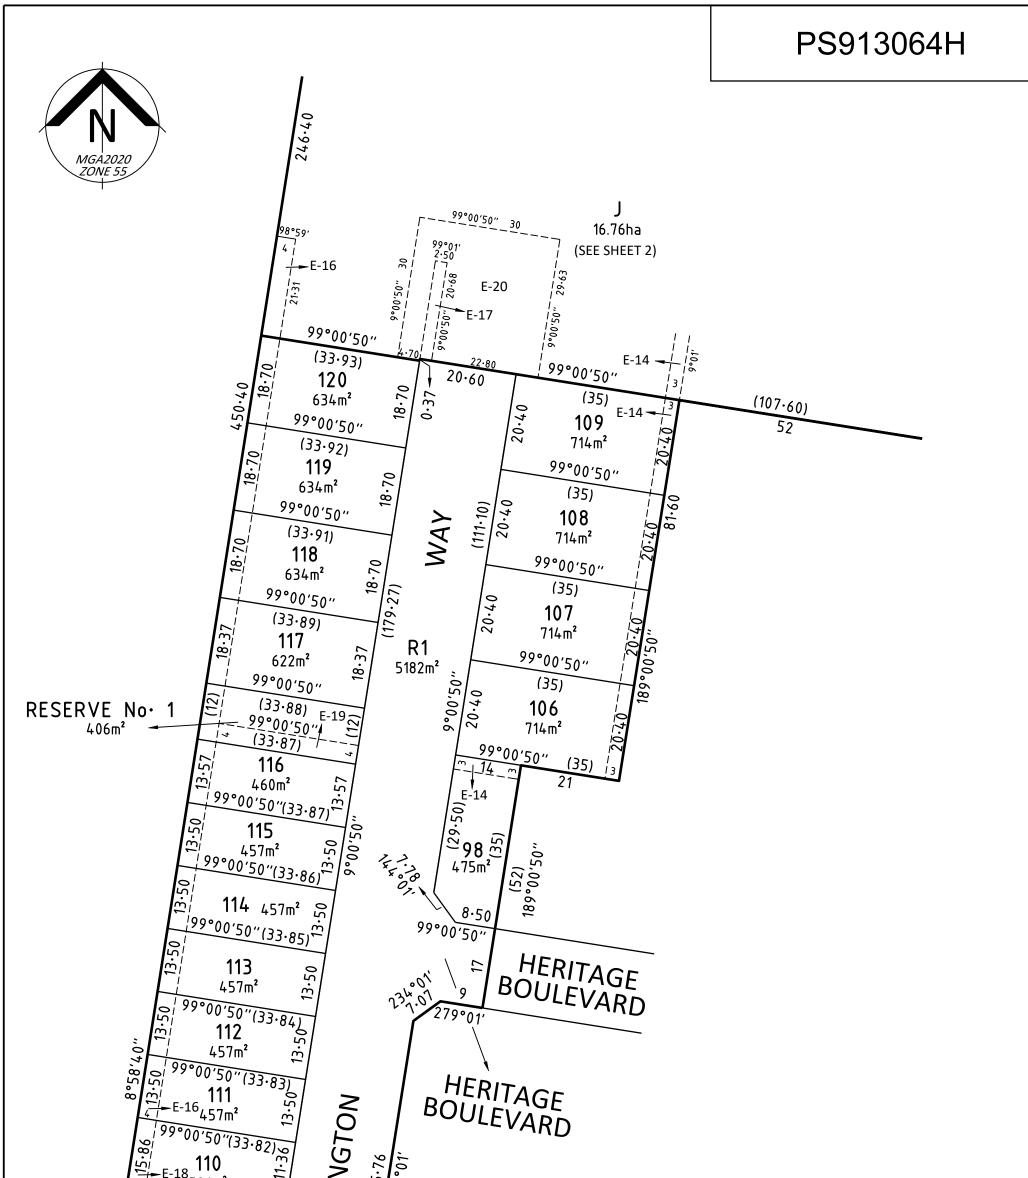

110 110 10 10 10 10 10 10 10 10	189-01				
<b>Beveridge</b> Williams	SURVEYORS REF 2201033	SCALE 1:800	8 0 8 LL. I LENGTHS AR	16 24 32 E IN METRES	ORIGINAL SHEET SIZE: A3
Development and Infrastructure Consultants Traralgon ph : 03 5176 0374	Digitally signed by: S Surveyor's Plan Vers 02/05/2024, SPEAR	sion (8),	Digitally signed by: Latrobe City Council 02/05/2024,		
www.beveridgewilliams.com.au				SPEAR Ref: S21262	23A

SHEET 4