


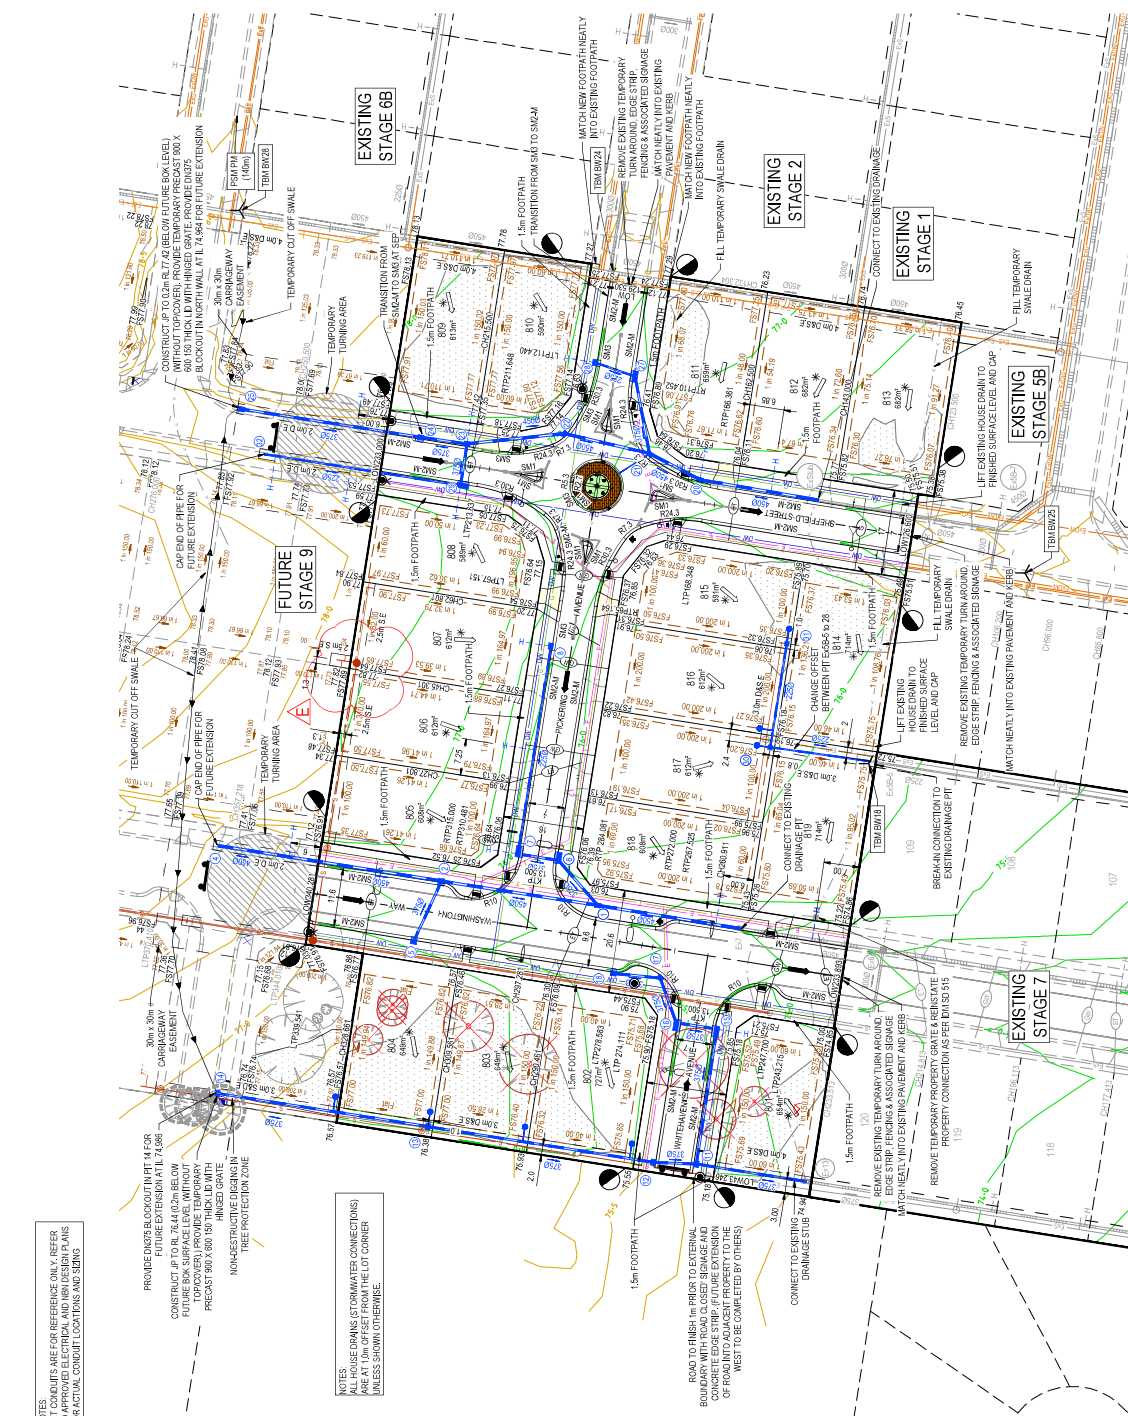

NOTES:
ALL HOUSE DRAINS (STORMWATER CONNECTIONS)
ARE AT 1.0m OFFSET FROM THE LOT CORNER
UNLESS SHOWN OTHERWISE.

BW Beveridge Williams
Development & Infrastructure Consultants
Suite 171 Victoria Street
Winnipeg, MB R2S 0S0
ph. 03 9623 2527
www.beveridgewilliams.com.au

Dispersed Date	B/G/M/A
25/7/2004 <td>B/G/M/A</td>	B/G/M/A
Checked Date <td>Checked</td>	Checked
26/7/2004 <td>J/W/H/T/E</td>	J/W/H/T/E
Approved <td>J/W/H/T/E</td>	J/W/H/T/E
Ref. No. <td>PE0007569</td>	PE0007569
Date <td>26/7/2004</td>	26/7/2004
PS Number <td>78817241Q</td>	78817241Q

SCALE 1:500 AT A1 SIZE

CONTOURS SHOWN AT 0.5m INTERVALS

PLANNING PERMIT NO. 2011/116/C	0
--------------------------------	---

[illegible]

	DESCRIPTION
	TENANCE SHIFT CHANGED TO MANHOLE

[illegible]

COPYRIGHT All rights reserved Knowledge Wharves & Co. Pty Ltd has granted a licence to the unauthorised copying is permitted		DESCRIPTION
D	SUPER PB FOR FUT LOT 902 CONNECTED	
C	ISSUED FOR CONSTRUCTION - SEWER & D	
B	ISSUED FOR CONSTRUCTION	
A	ISSUED FOR CONSTRUCTION	
0	ISSUED FOR INFORMATION	
NEW		
